





DETALHE GENCÉRICO DAS ARMADURAS DAS PLACAS PRÉ-MOLDADAS

TABELA DAS ARMADURAS DAS PLACAS PRÉ-MOLDADAS

ELEMENTO	ACO	N	DIAM	Q	DMT	COTOTAL
PLACA	CA-50	1	10,0	22	712	4664
PLACA	CA-50	2	12,5	24	212	5088
PLACA	CA-50	3	12,5	2	212	424

RESUMO DO AÇO

ACO	DIAM	COTOTAL	PESO
CA-50	10,0	4664	31,65
CA-50	12,5	6512	68,39
CA-50	80,04		

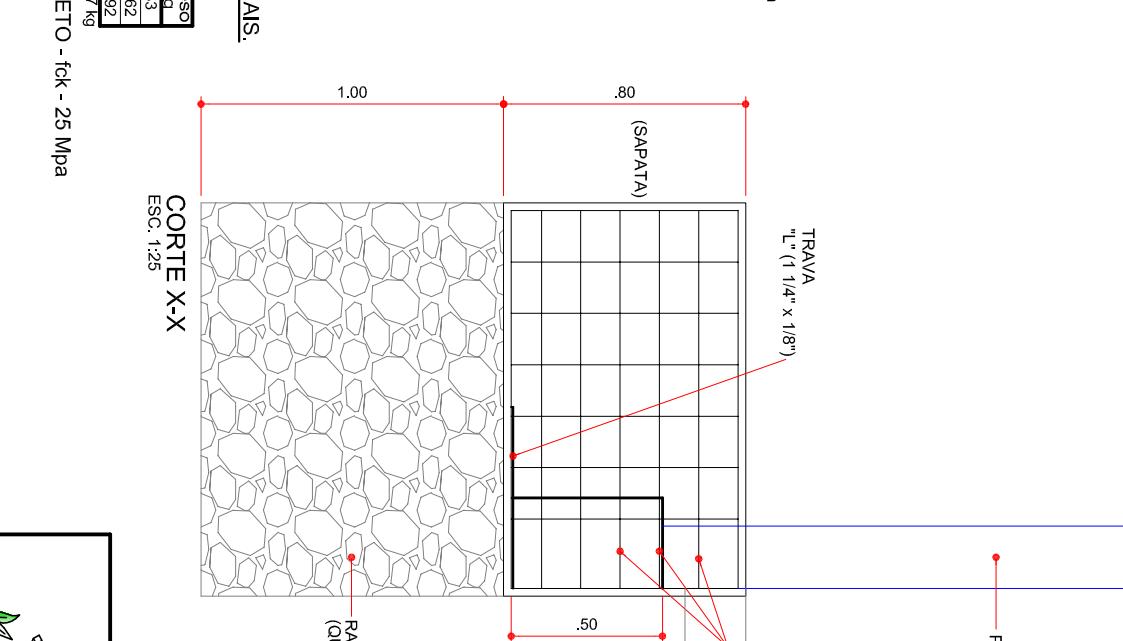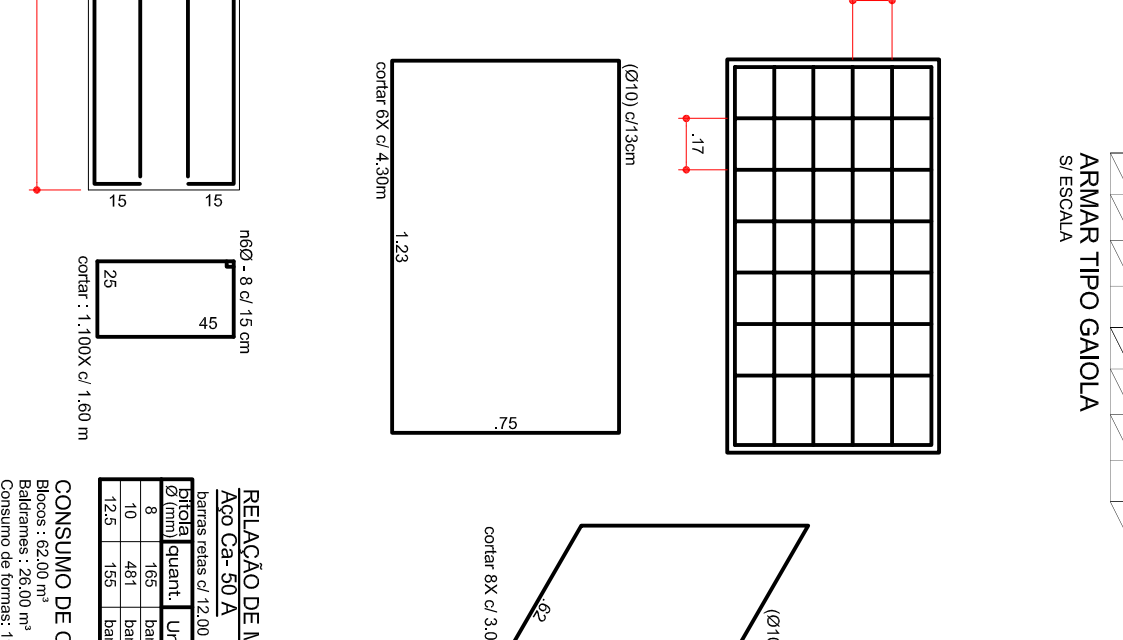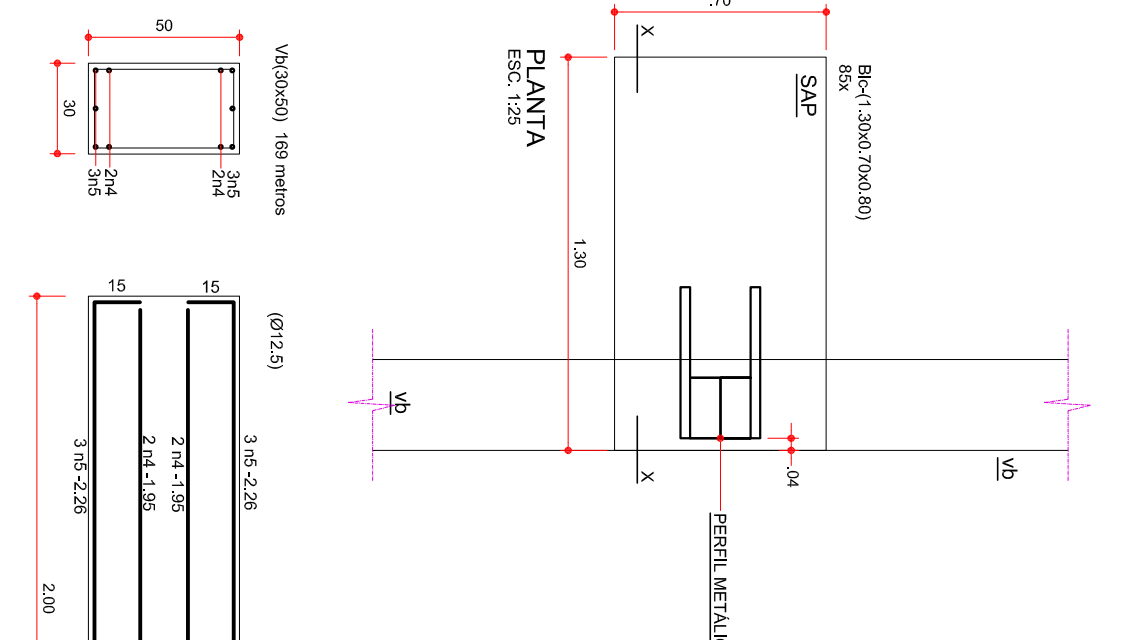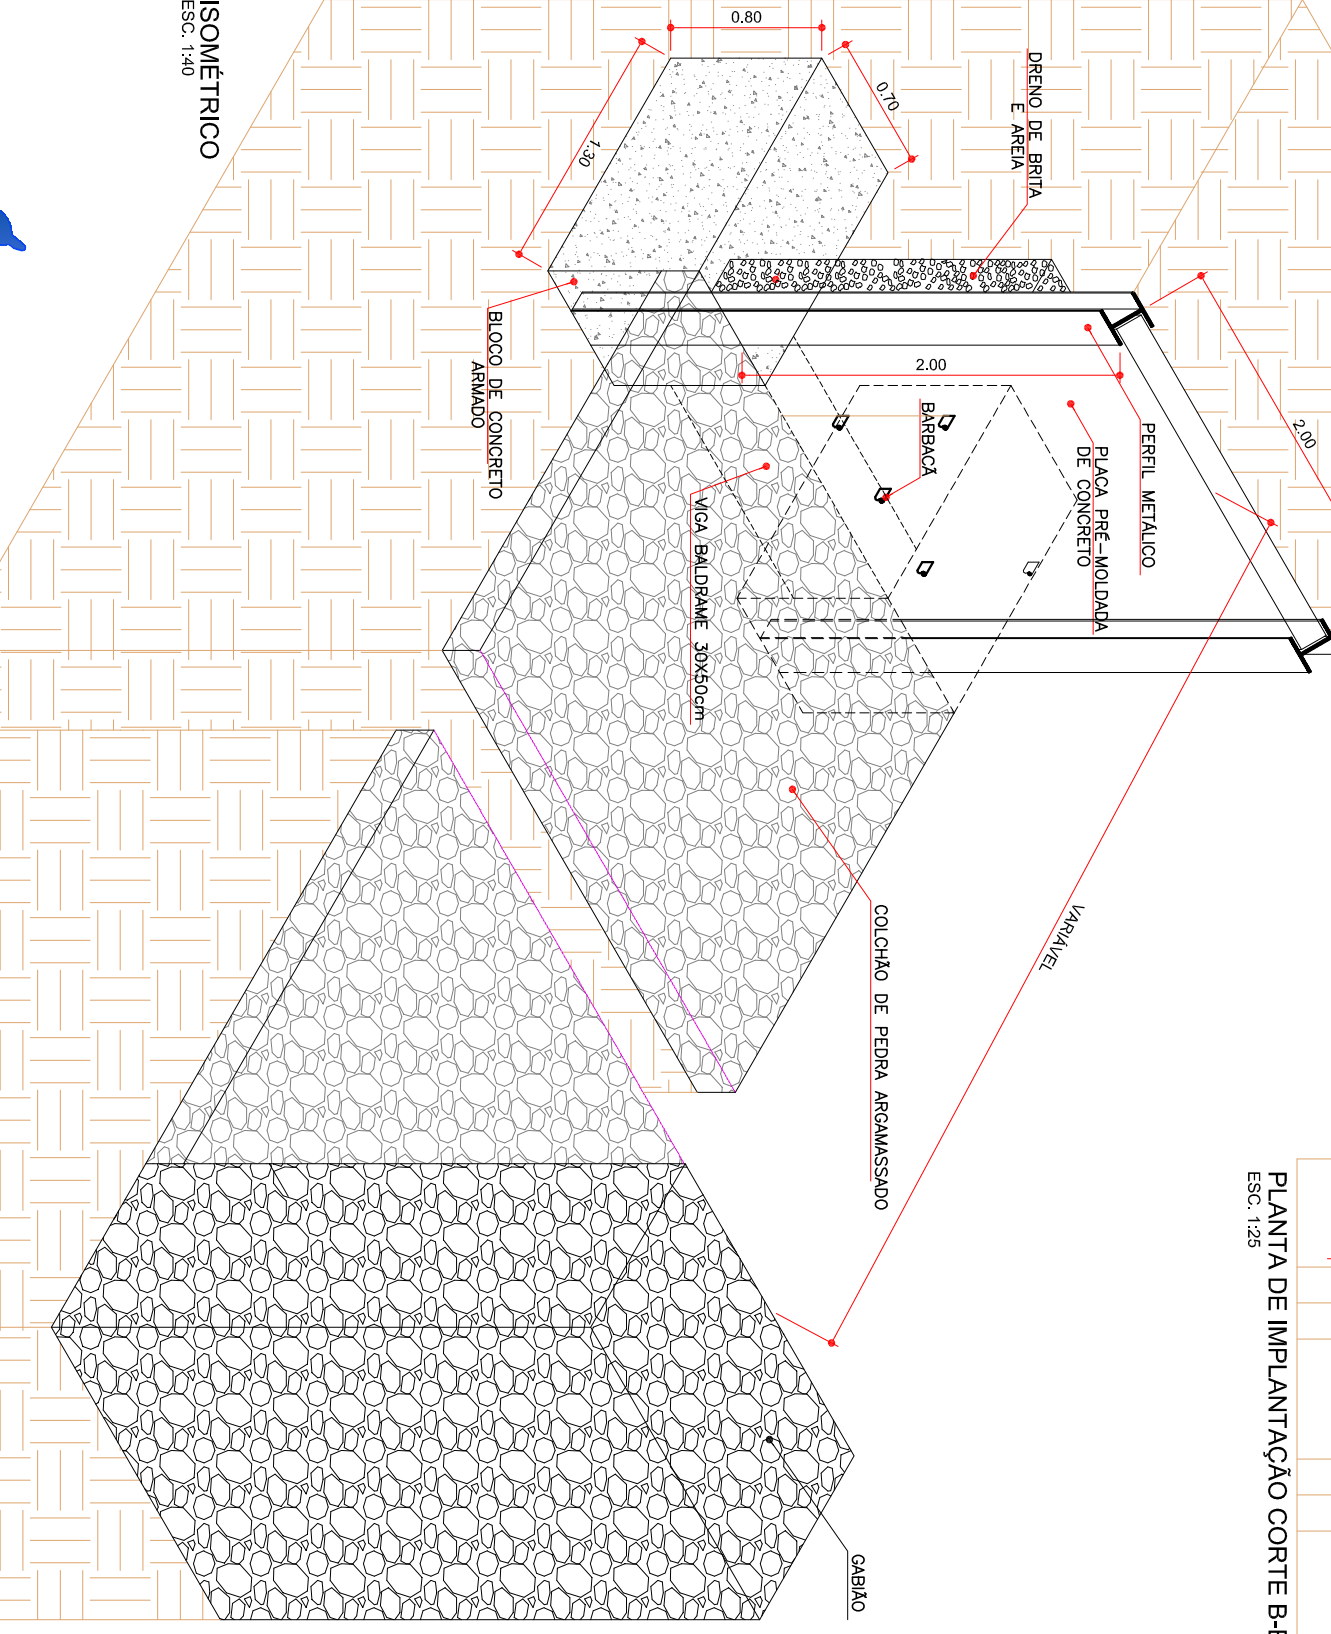

ASSINATURAS

VICENTE JULIANO LINSULLI CANEJANA
 PREFEITURA MUNICIPAL DE PEDERNEIRAS
 RUA ELIAZAR BRAGA, 112 - CENTRO - PEDERNEIRAS - PE
 CEP: 55000-000

ADALBERTO GARCIA BENITES
 SECRETARIO DE DESENVOLVIMENTO URBANO

ANEXO I

F O L H A

